


SINGLE MEDICAL UNIT


3 Exam Rooms, 2 Offices, Reception, Waiting Room
Design M1

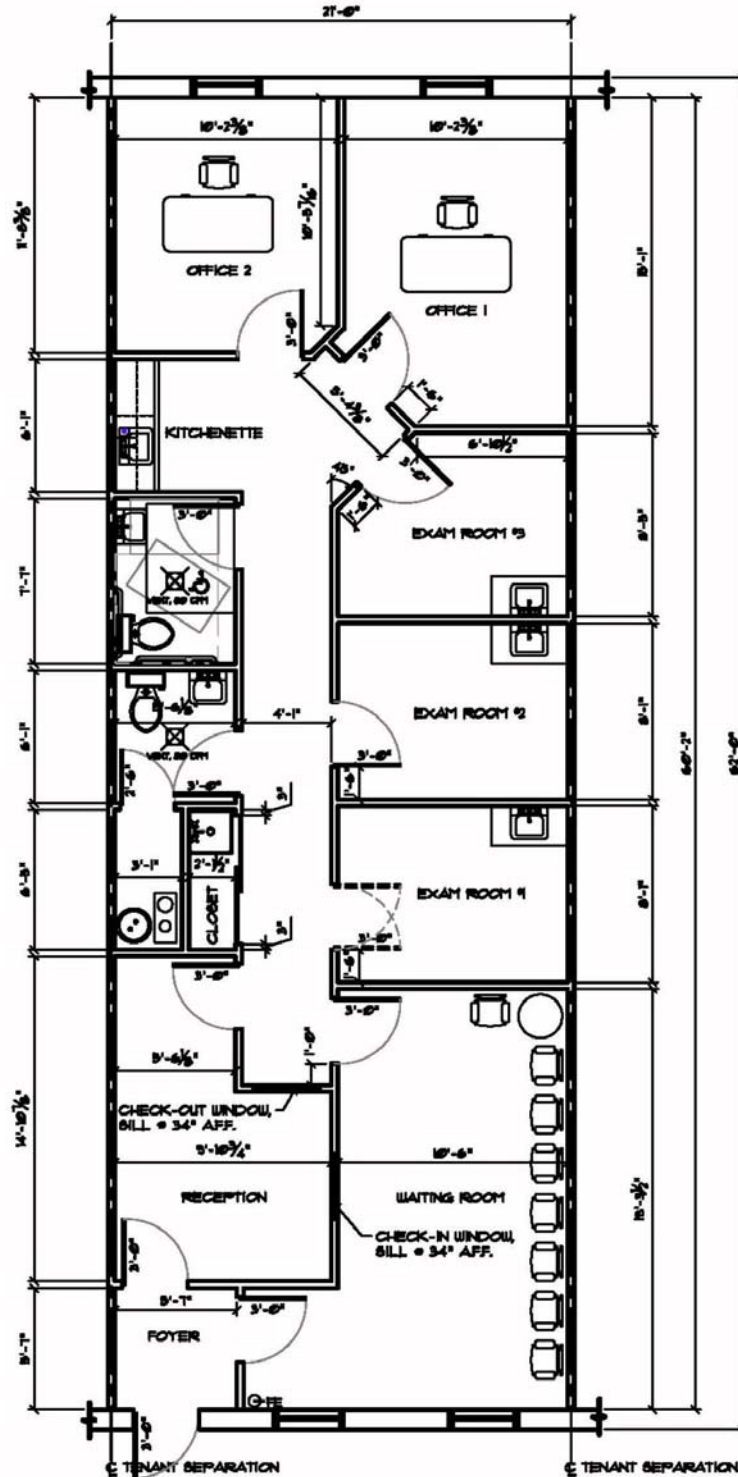

Not to scale

ONE AND ONE HALF MEDICAL


5 Exam Rooms, 2 Offices, Reception, Waiting Room
Design M1.5

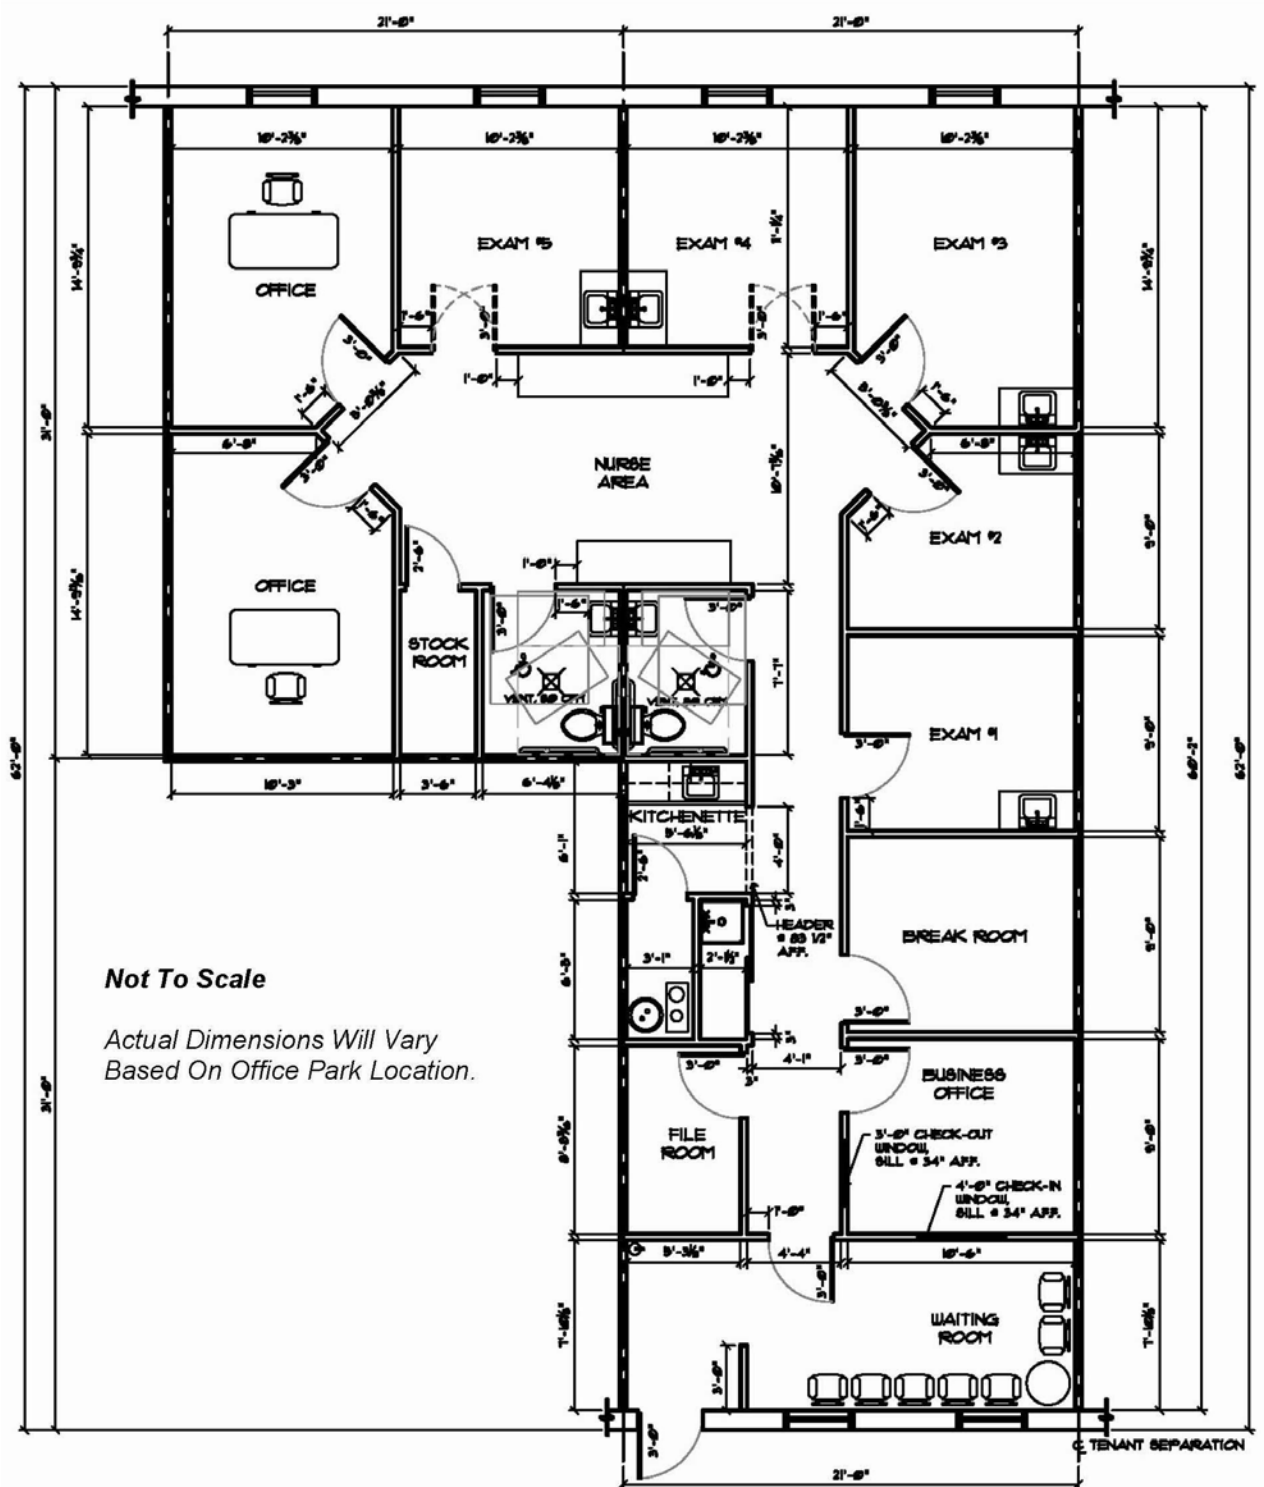

Not to scale

DOUBLE MEDICAL UNIT


6 Exam Rooms, 3 Offices, Lab, Reception,
Waiting Room
Design M2

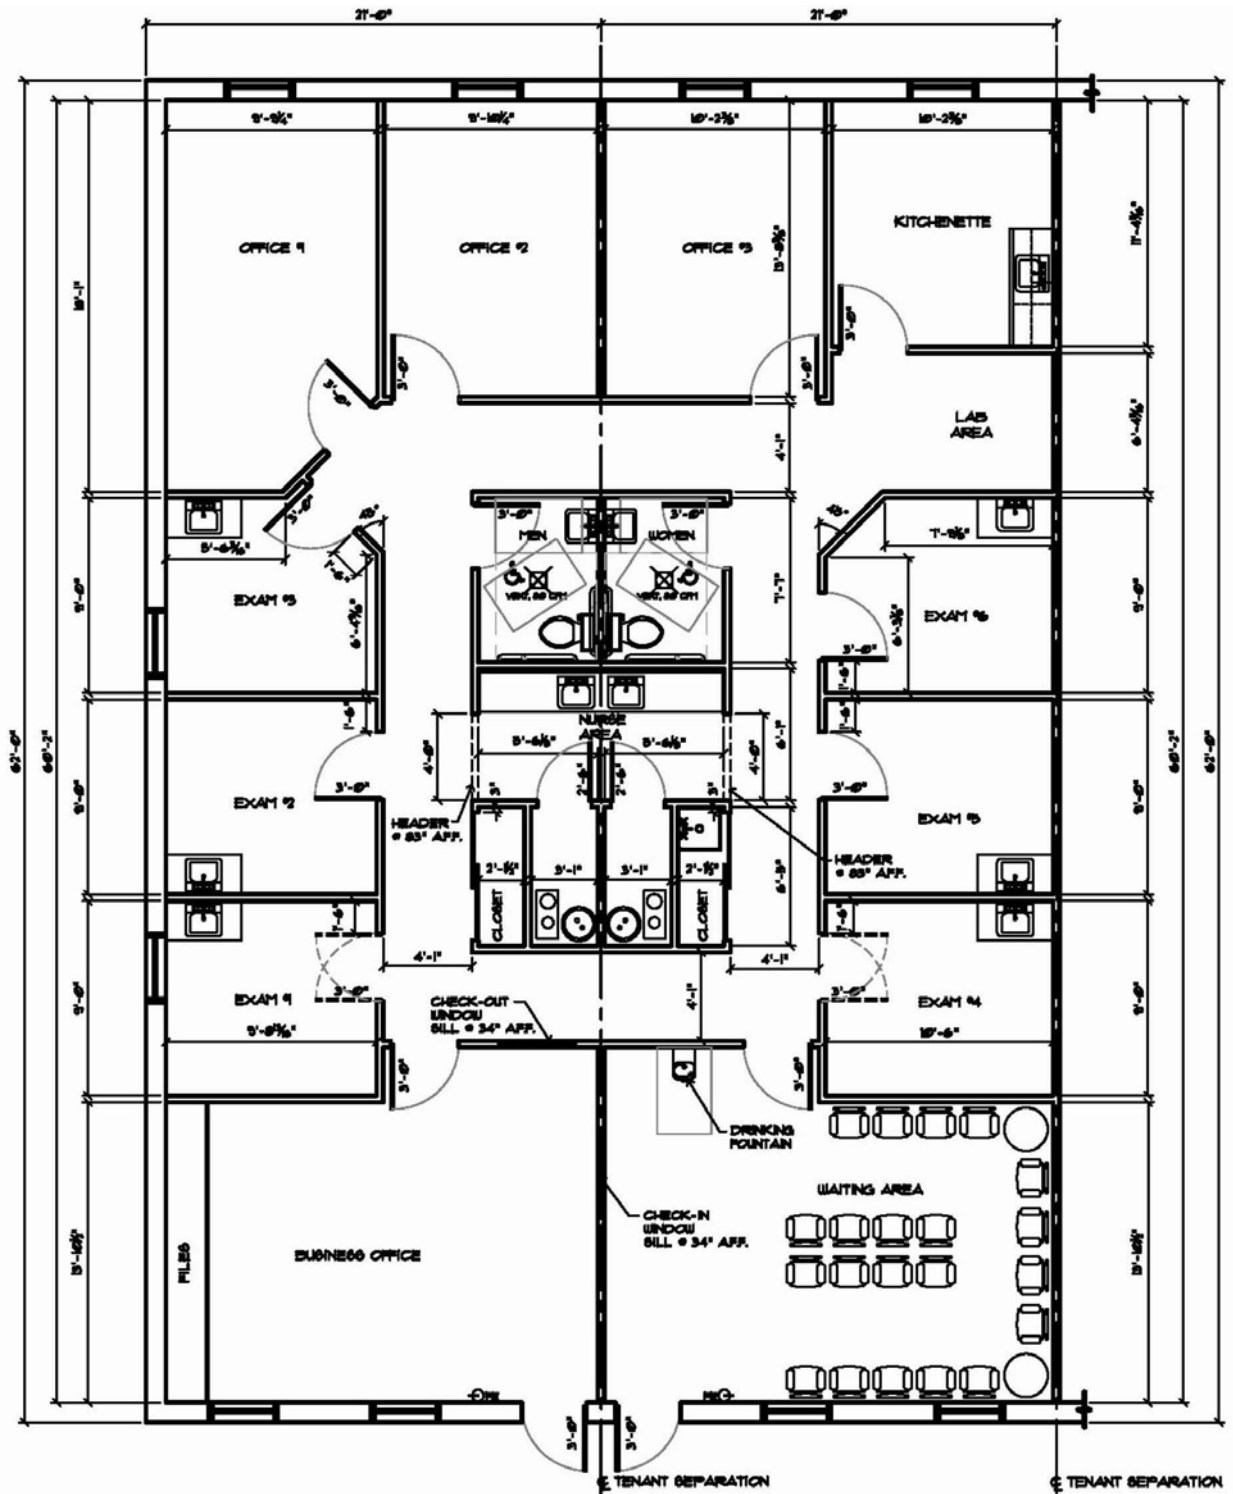

Not to scale

TRIPLE MEDICAL UNIT

+/-3906 Square Feet

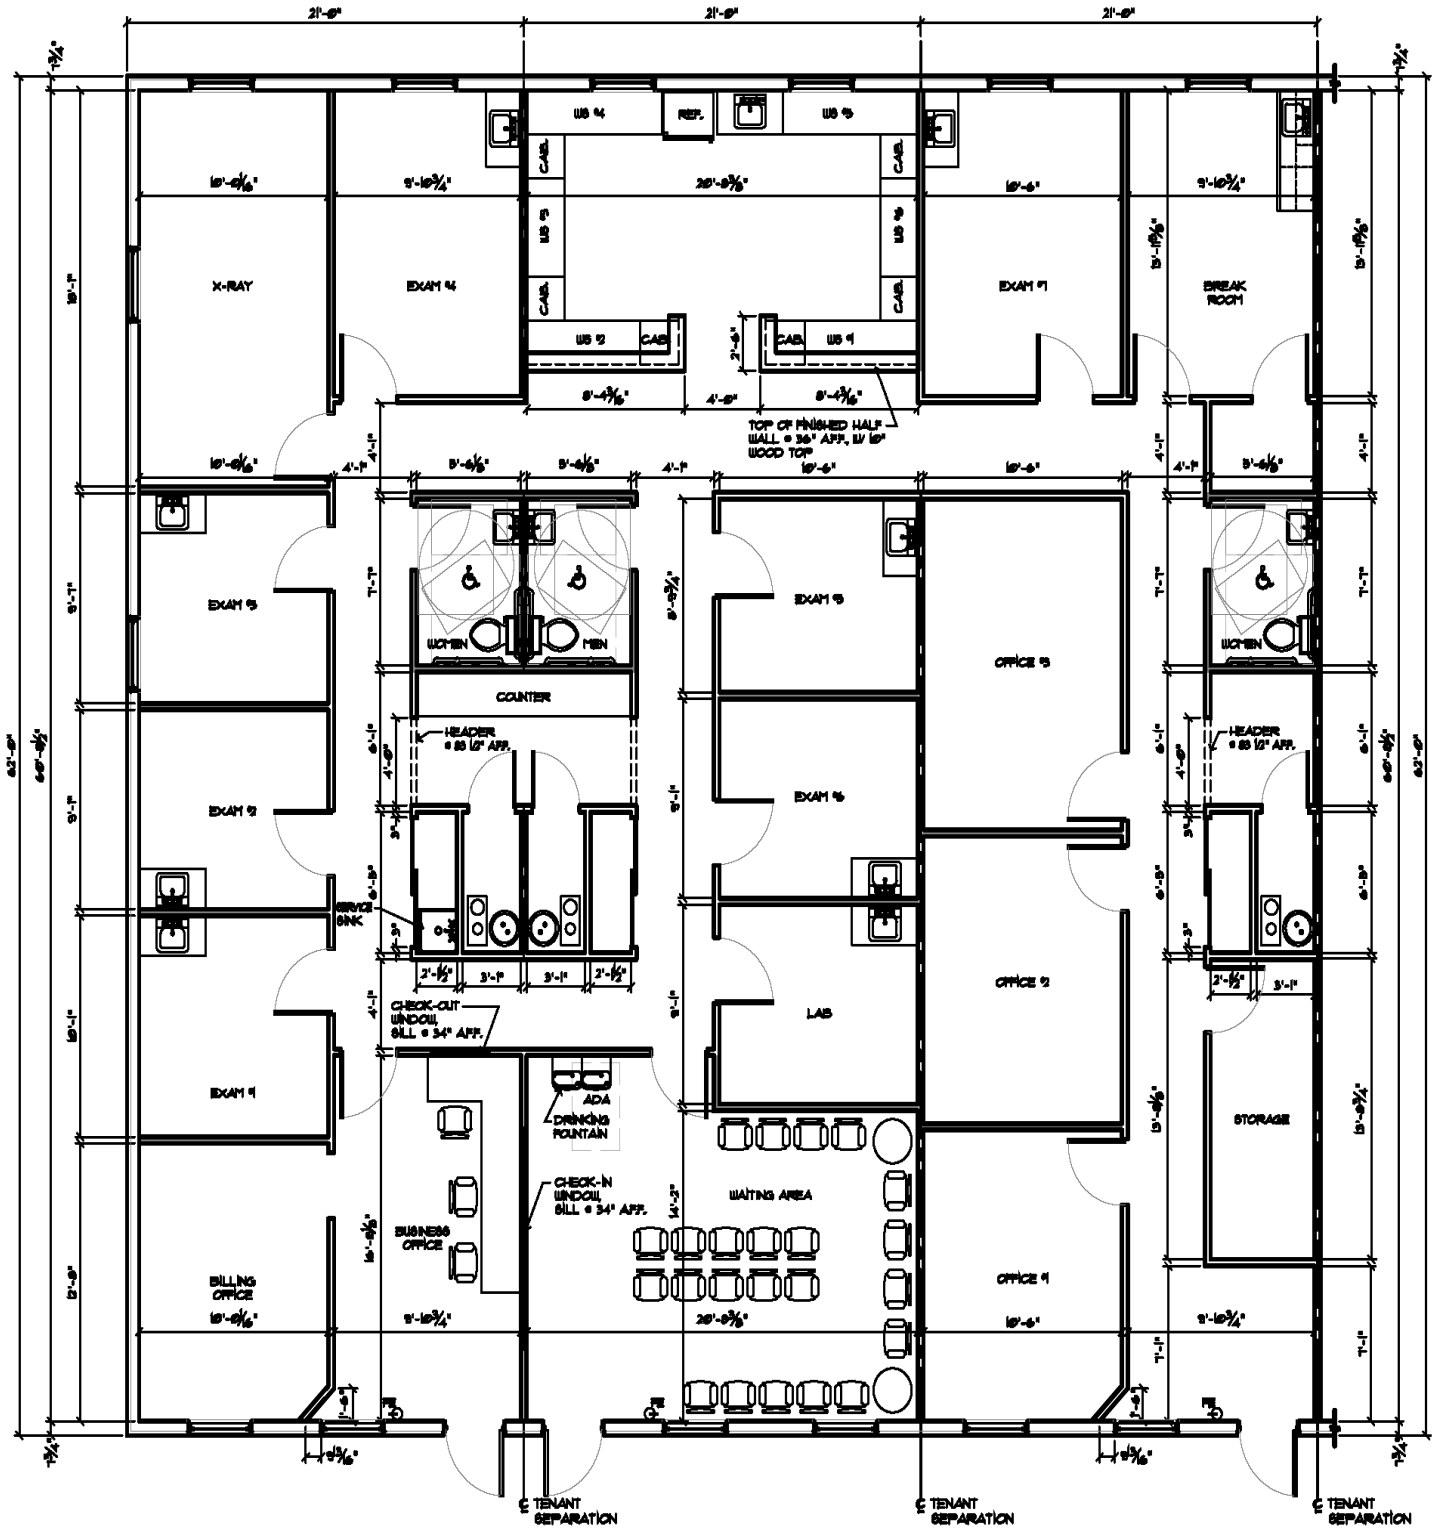

Not to scale